


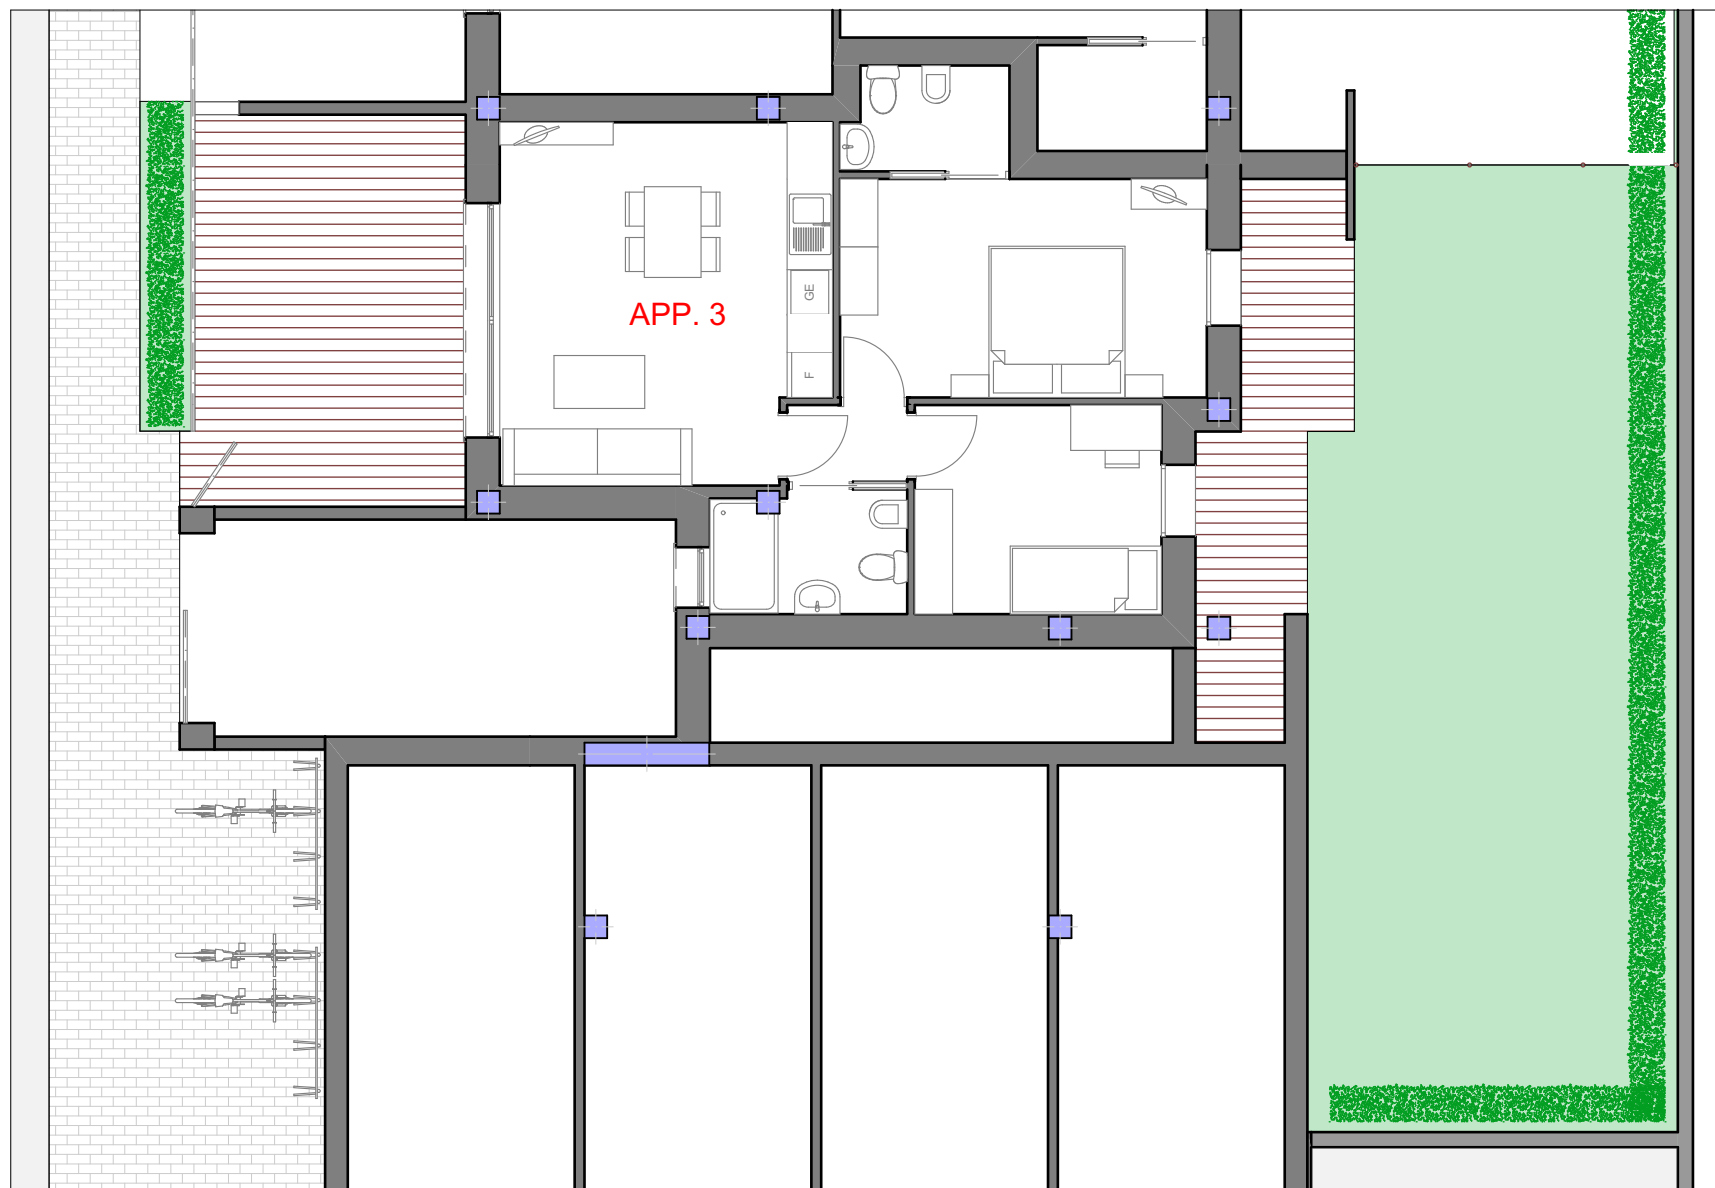

Pianta piano terra App. 3